

# Addendum

## to Bidding Documents

---

Project Owner: Village of Bainbridge, Ohio

Project Name: Bainbridge Streetscape Project



Addendum No.: 1

Addendum Date: August 22, 2025

This addendum supplements and amends the Instructions to Bidders and shall become part of the contract documents. The contractor shall acknowledge receipt of this addendum on the Bid Form and incorporate the information herein contained in the preparation of his/her bid.

- 1. Drawings and Specifications.** The Drawings and Specifications prepared by American Structurepoint, Inc. dated 7/14/2025 shall be replaced with the Drawings and Specifications prepared by American Structurepoint, Inc. dated 8/22/2025 attached to this Addendum as **Attachment 1**.

**Except as expressly modified by this Addendum, all other provisions of the Bidding Documents remain unchanged.**

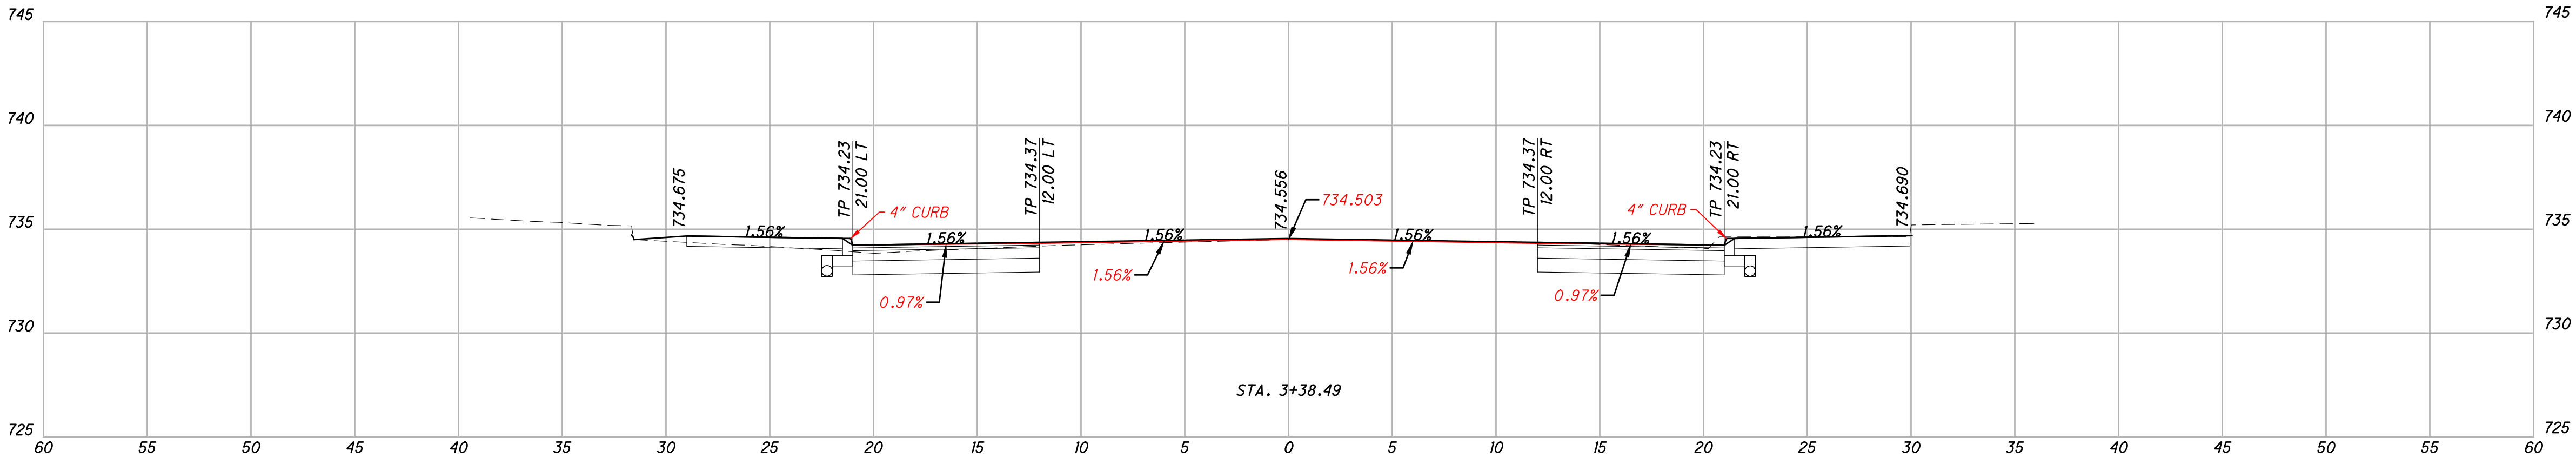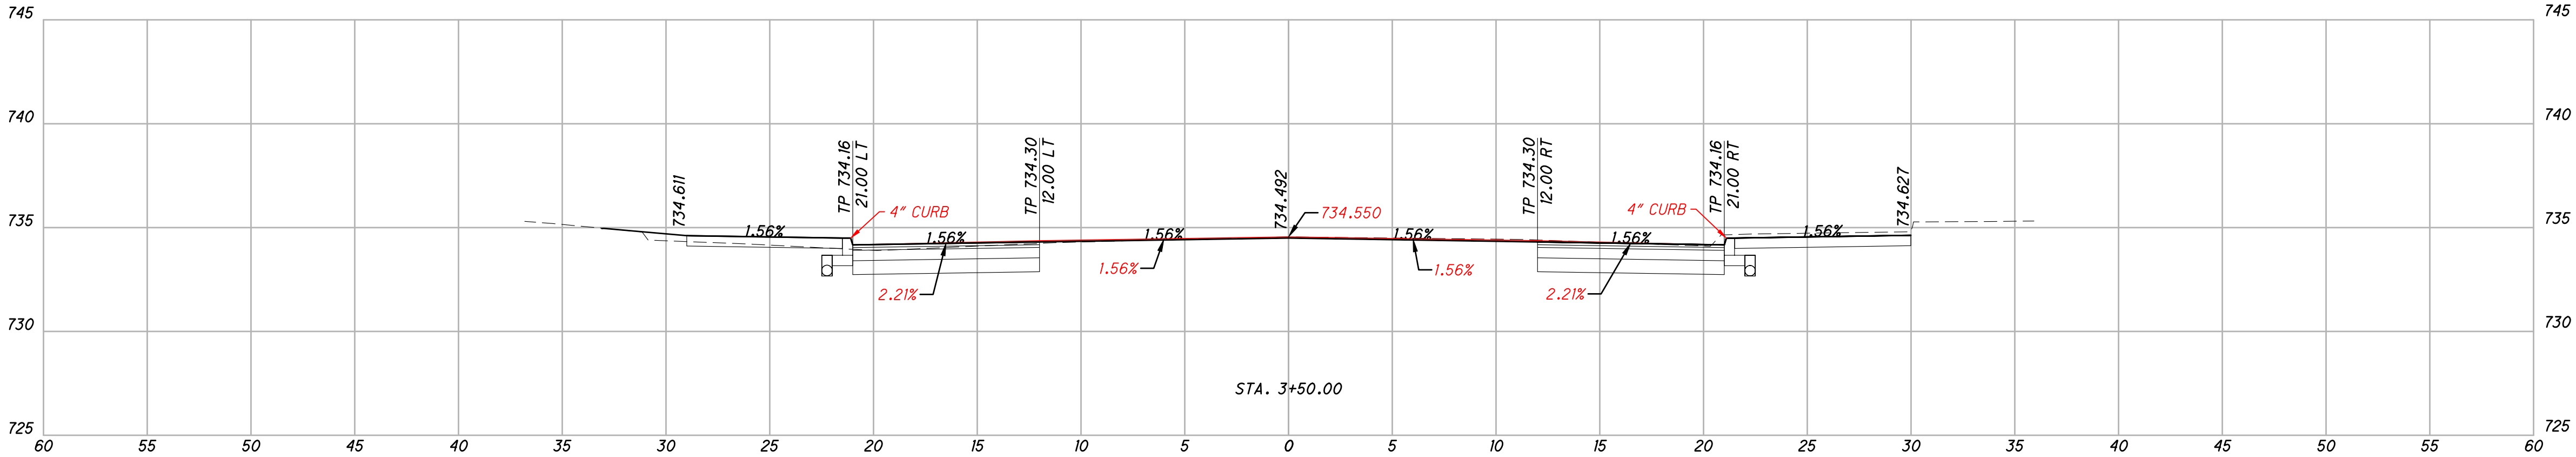

APPROVAL PENDING  
NOT FOR CONSTRUCTION  
IN SUBMITTING BIDS IN RELIANCE ON  
THESE PLANS, THE USER ASSUMES ALL  
RISKS OF OMISSIONS, ERRORS, AND  
COSTS OF REVISIONS DUE TO  
REVISIONS OF ANY KIND, INCLUDING  
GOVERNMENTAL AUTHORITIES AND  
MATERIAL REVISIONS IN THE COURSE OF  
COMPLETING THE FINAL DESIGN.

DESIGN AGENCY

AMERICAN  
STRUCTUREPOINT  
INC.

DESIGNER

PAT

REVIEWER

JRP 8/15/25



PROJECT ID

SUBSET TOTAL

SHEET TOTAL

P.15 70

CROSS SECTIONS - MAIN STREET  
STA. 3+38.49 TO STA. 3+50.00

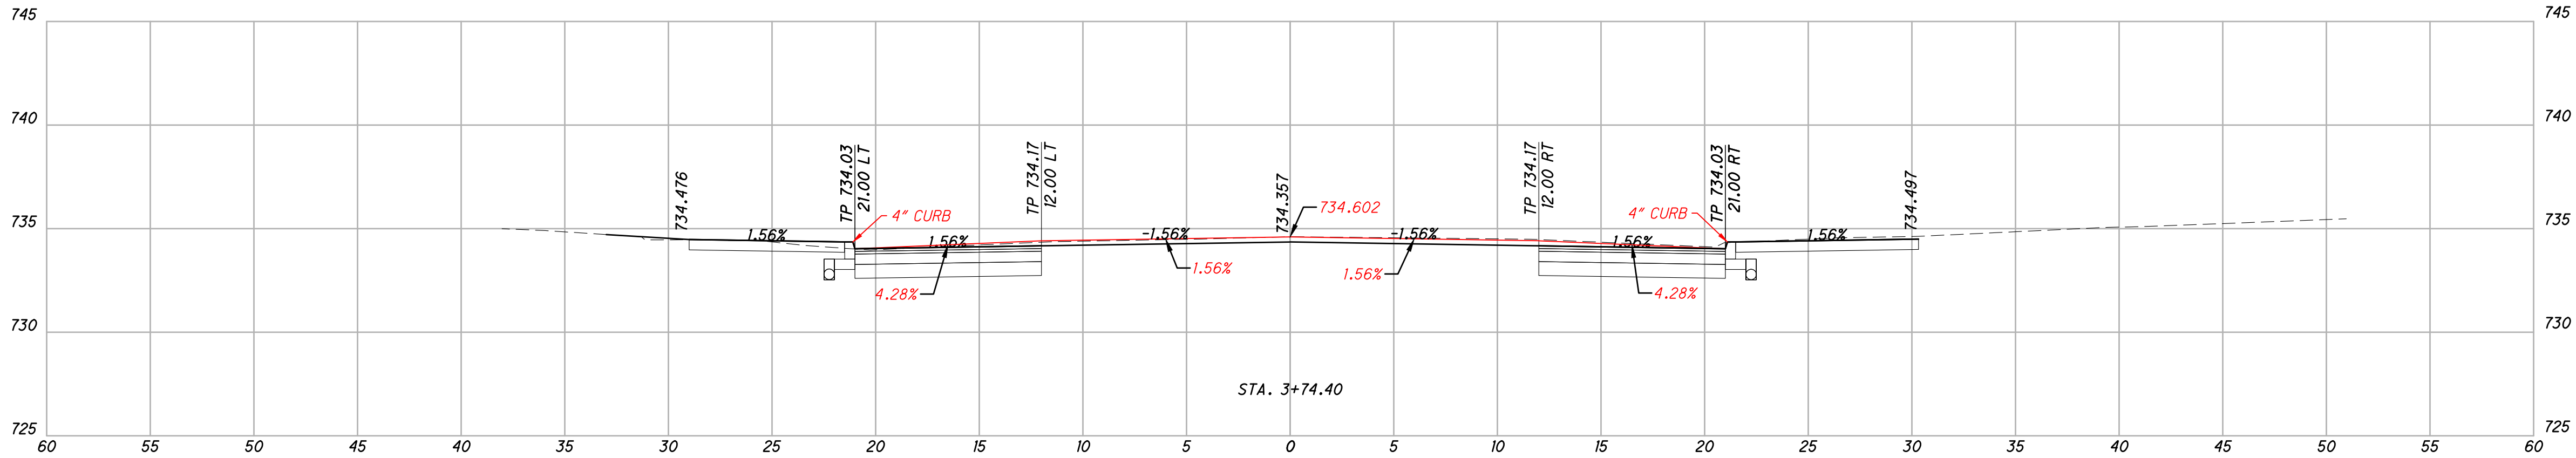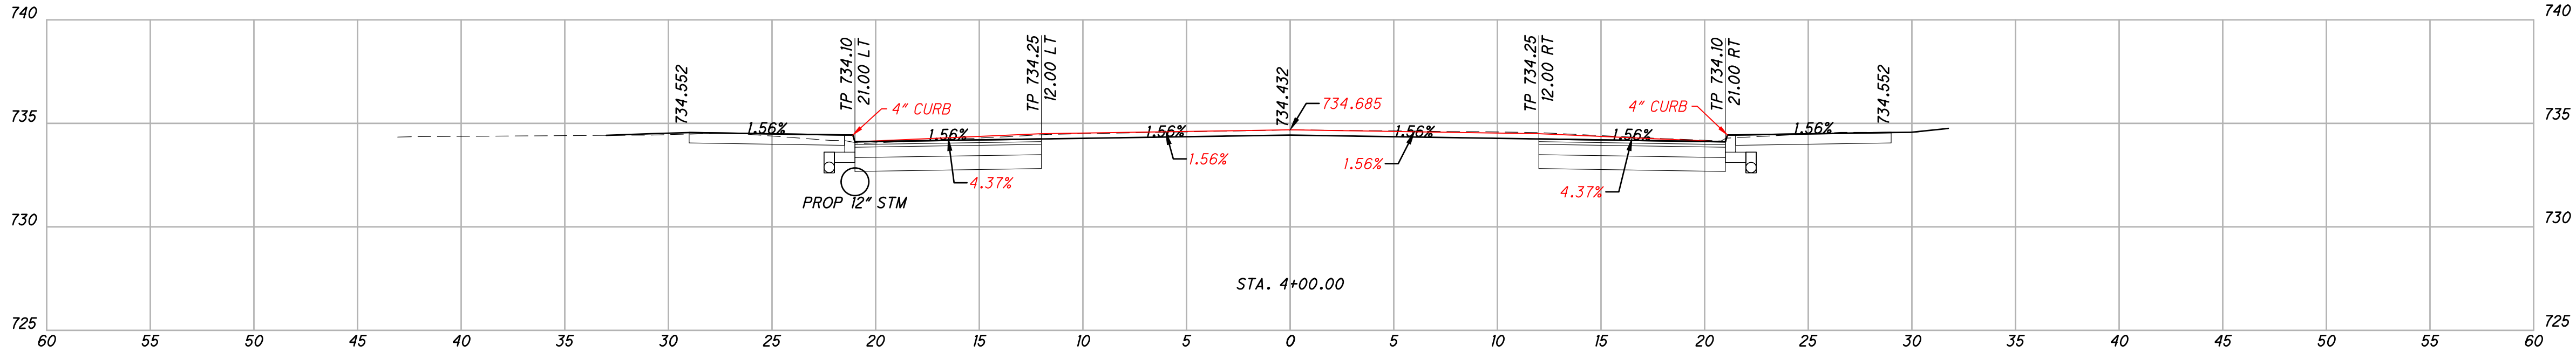

APPROVAL PENDING  
NOT FOR CONSTRUCTION  
IN SUBMITTING BIDS IN RELIANCE ON  
THESE PLANS. THE USER OF THESE PLANS  
ASSUMES ALL RISKS OF ADDITIONAL  
COSTS OF REVISIONS DUE TO  
REVISIONS OF ANY KIND. THE USER  
GOVERNMENTAL AUTHORITIES AND  
COMPLETING THE FINAL DESIGN.

DESIGN AGENCY

AMERICAN  
STRUCTUREPOINT  
INC.

DESIGNER

PAT

REVIEWER


JRP 8/15/25

PROJECT ID

SUBSET TOTAL

SHEET P.16 TOTAL 70

CROSS SECTIONS - MAIN STREET  
STA. 3+74.40 TO STA. 4+00.00

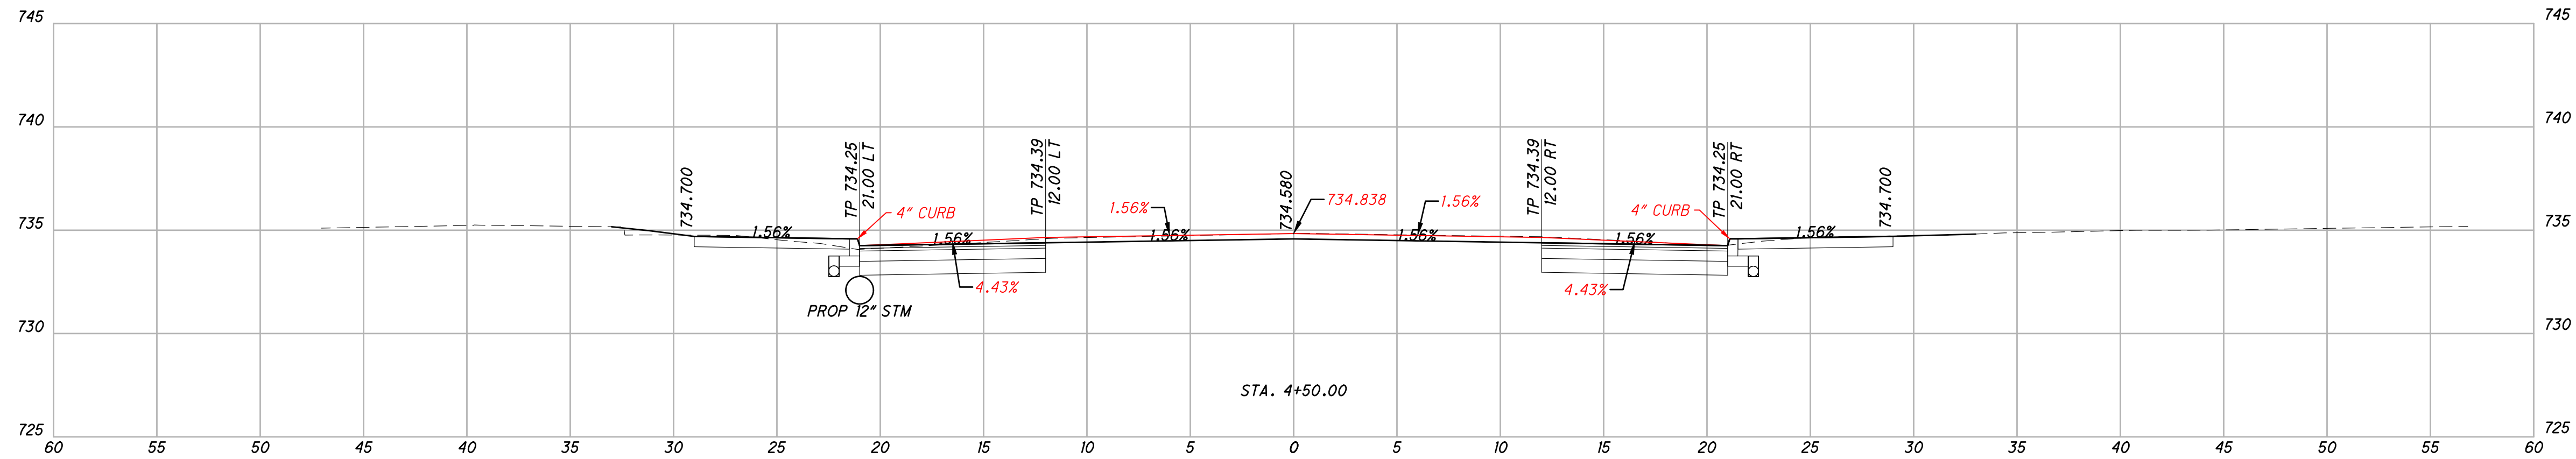

DESIGN AGENCY



DESIGNER

PAT

REVIEWER  
JRP 8/15/25

PROJECT ID

|        |       |
|--------|-------|
| SUBSET | TOTAL |
| SHEET  | TOTAL |
| P.17   | 70    |

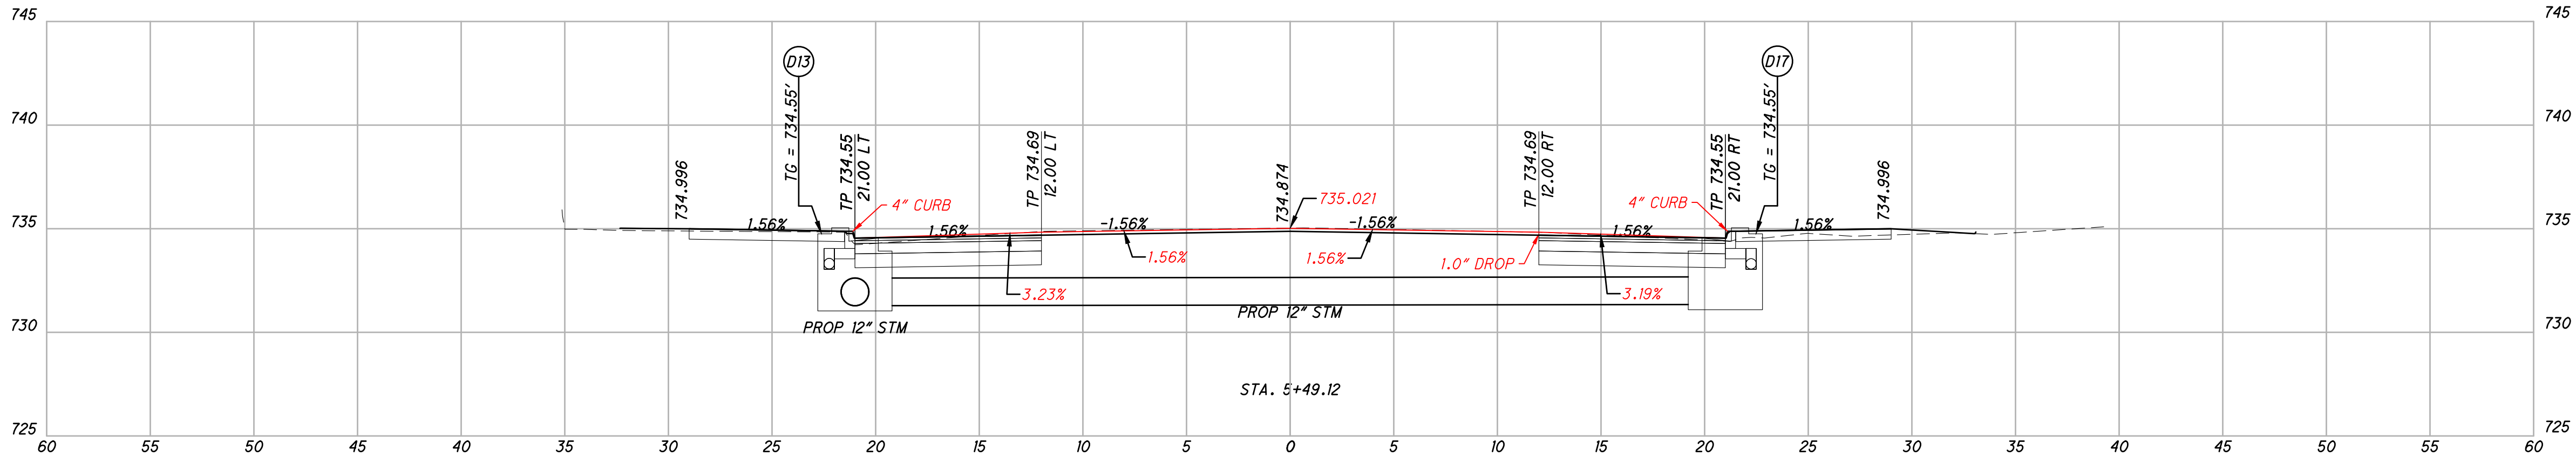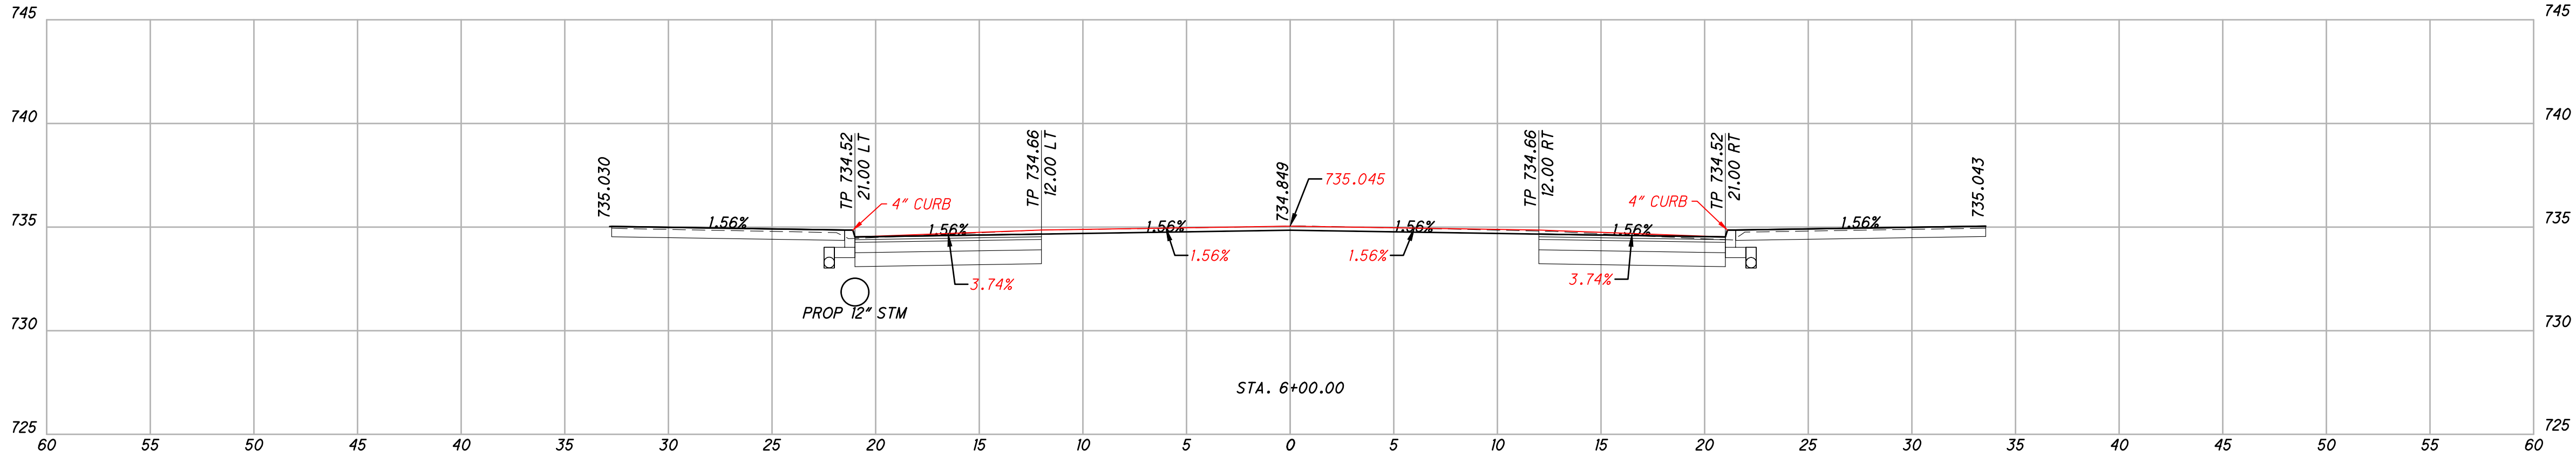

APPROVAL PENDING  
NOT FOR CONSTRUCTION  
IN SUBMITTING BIDS IN RELIANCE ON  
THESE PLANS, THE USER ASSUMES ALL  
RISKS OF OMISSIONS, ERRORS, AND  
COSTS OF REVISIONS DUE TO  
REVISIONS OF ANY KIND. THE USER  
AGREES TO HOLD THE DESIGNER  
HARMLESS FROM ALL SUCH RISKS AND  
MATERIAL REVISIONS IN THE COURSE OF  
COMPLETING THE FINAL DESIGN.

DESIGN AGENCY

AMERICAN  
STRUCTUREPOINT  
INC.

DESIGNER

PAT

REVIEWER

JRP 8/15/25



PROJECT ID

SUBSET TOTAL

SHEET TOTAL

P.18 70

CROSS SECTIONS - MAIN STREET  
STA. 5+49.12 TO STA. 6+00.00

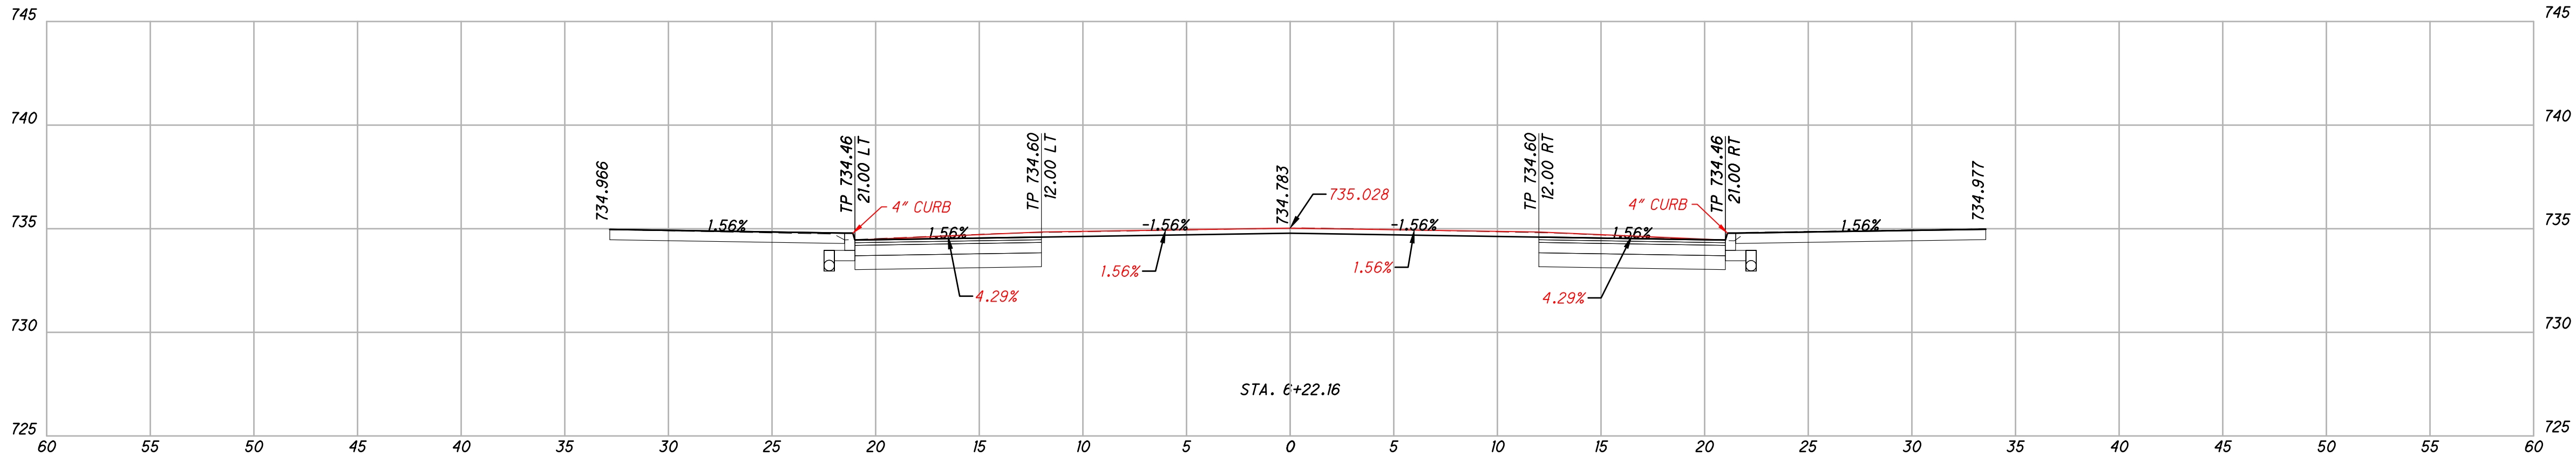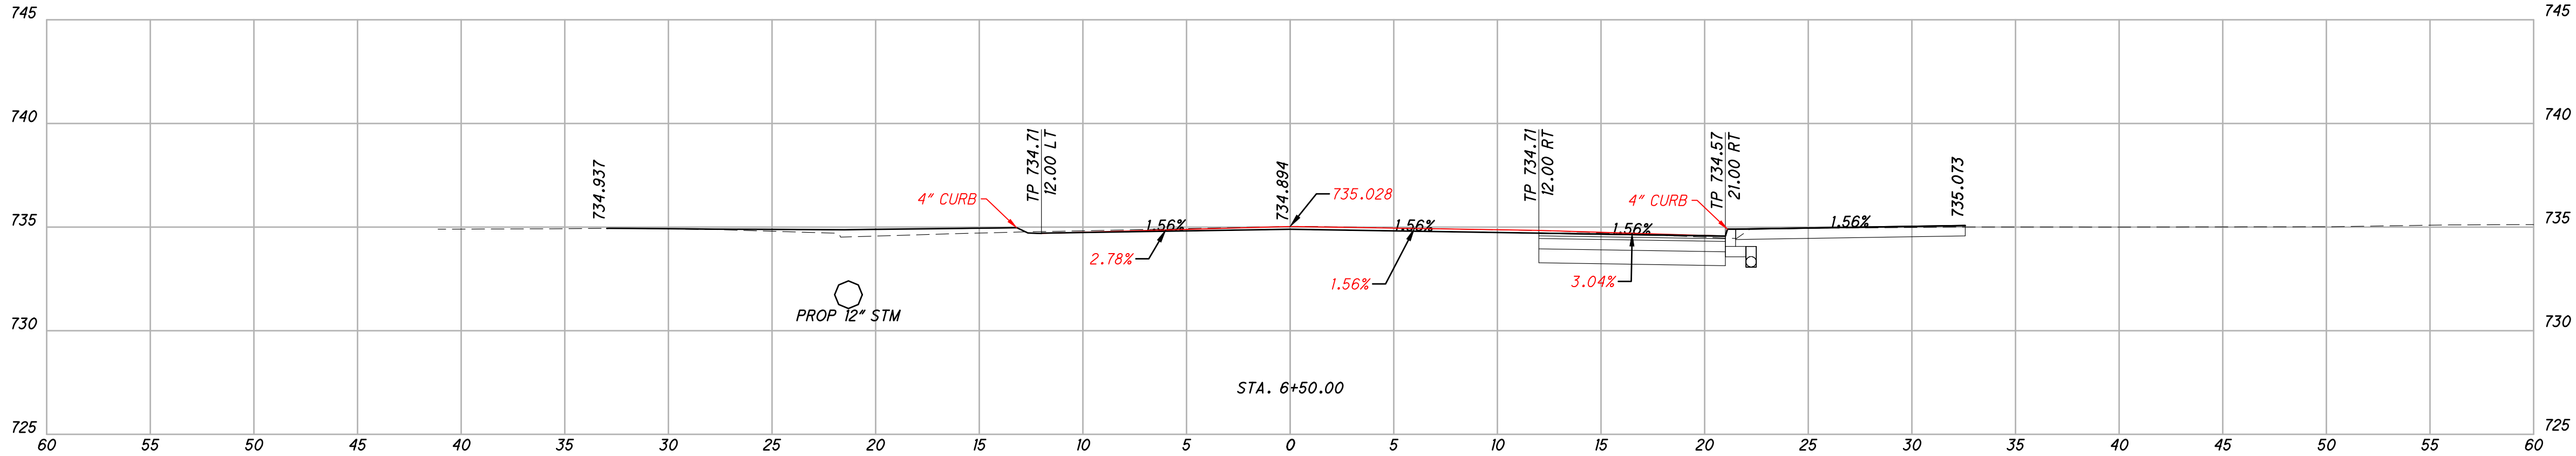

APPROVAL PENDING  
NOT FOR CONSTRUCTION  
IN SUBMITTING BIDS IN RELIANCE ON  
THESE PLANS. THE USER OF THESE PLANS  
ASSUMES ALL RISKS OF ADDITIONAL  
COSTS OF REVISIONS DUE TO  
REVISIONS OF ANY KIND. THE USER  
GOVERNMENTAL AUTHORITIES AND  
COMPLETING THE FINAL DESIGN.

DESIGN AGENCY

AMERICAN  
STRUCTUREPOINT  
INC.

DESIGNER

PAT

REVIEWER

JRP 8/15/25



PROJECT ID

SUBSET TOTAL

SHEET TOTAL

P.19 70

CROSS SECTIONS - MAIN STREET  
STA. 6+22.15 TO STA. 6+50.00

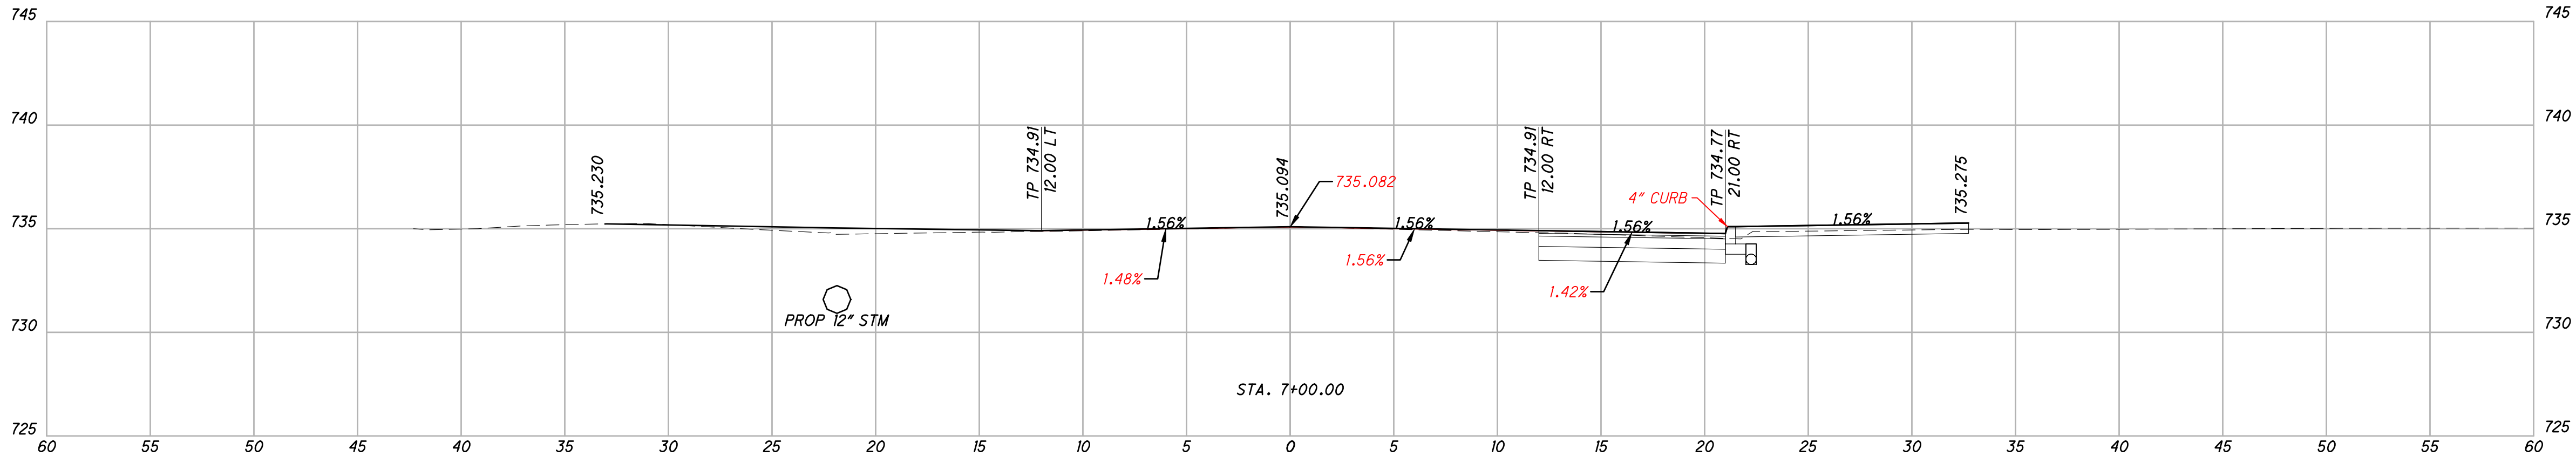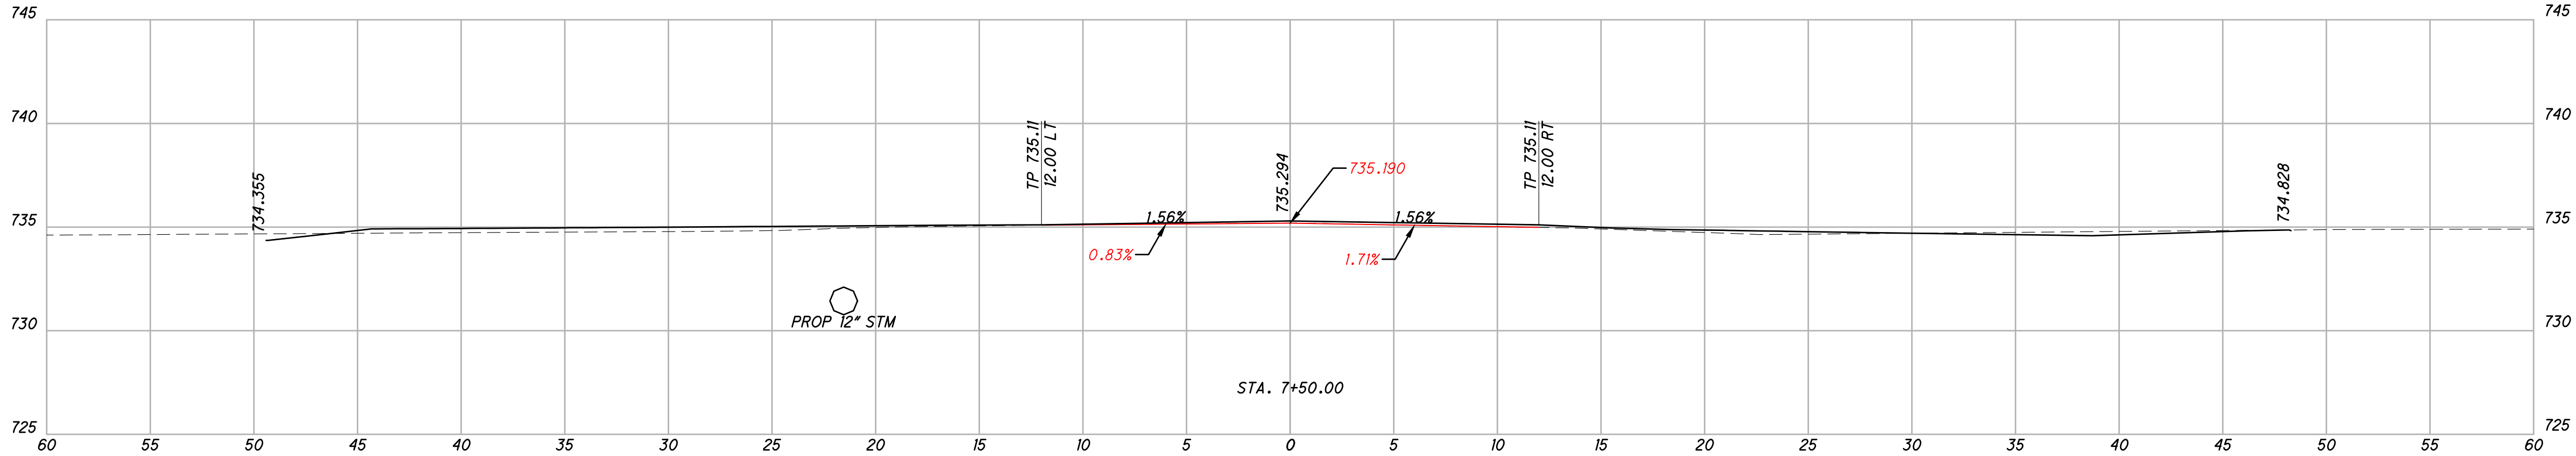

APPROVAL PENDING  
NOT FOR CONSTRUCTION  
IN SUBMITTING BIDS IN RELIANCE ON  
THESE PLANS, THE USER ASSUMES ALL  
COSTS OF REVISIONS DUE TO  
REVISIONS OF ANY KIND, INCLUDING  
GOVERNMENTAL AUTHORITIES AND  
MATERIAL REVISIONS IN THE COURSE OF  
COMPLETING THE FINAL DESIGN.

DESIGN AGENCY

AMERICAN  
STRUCTUREPOINT  
INC.

DESIGNER

PAT



REVIEWER

JRP 8/15/25

PROJECT ID

|        |       |
|--------|-------|
| SUBSET | TOTAL |
|--------|-------|

|       |       |
|-------|-------|
| SHEET | TOTAL |
| P.20  | 70    |

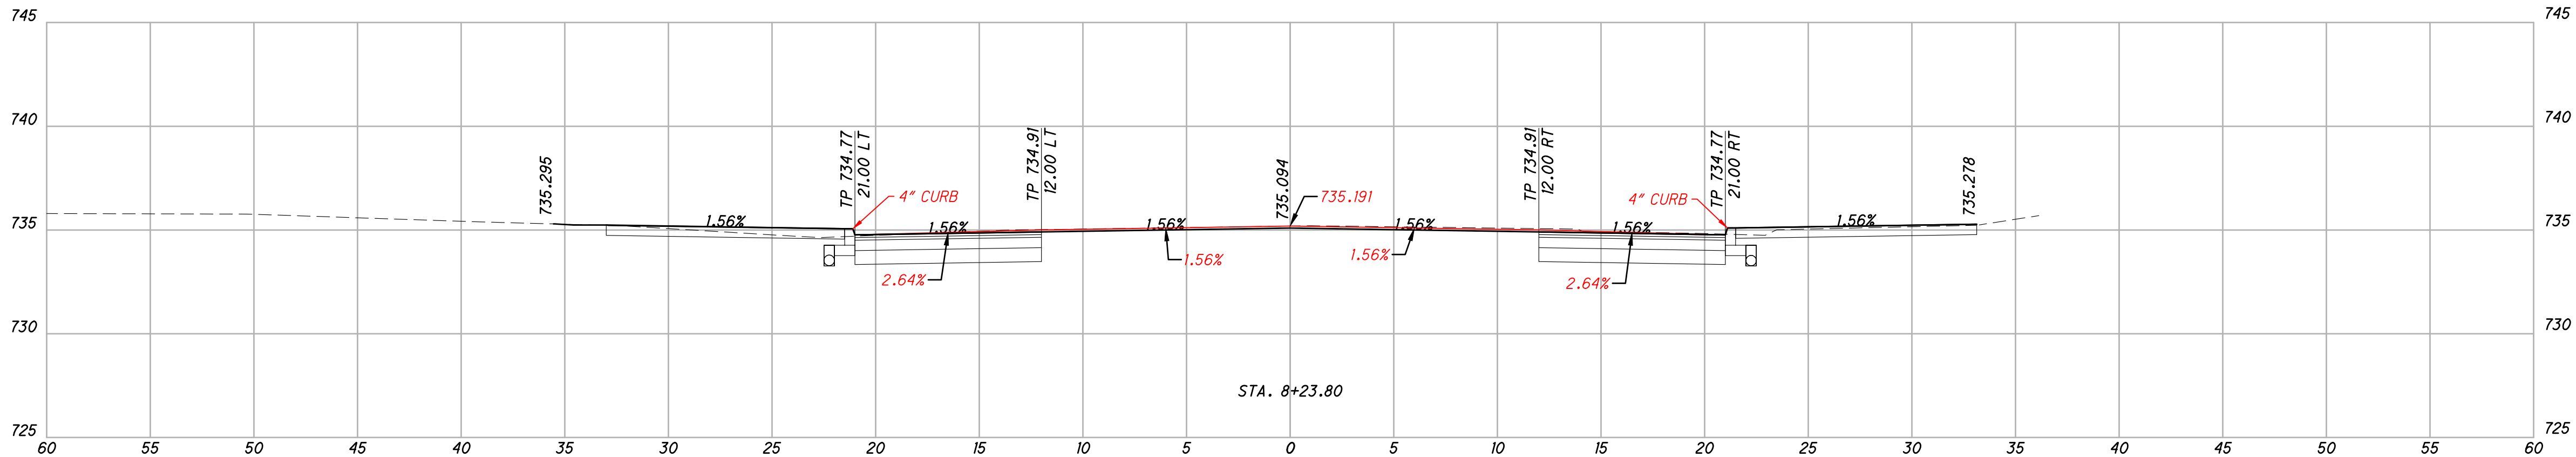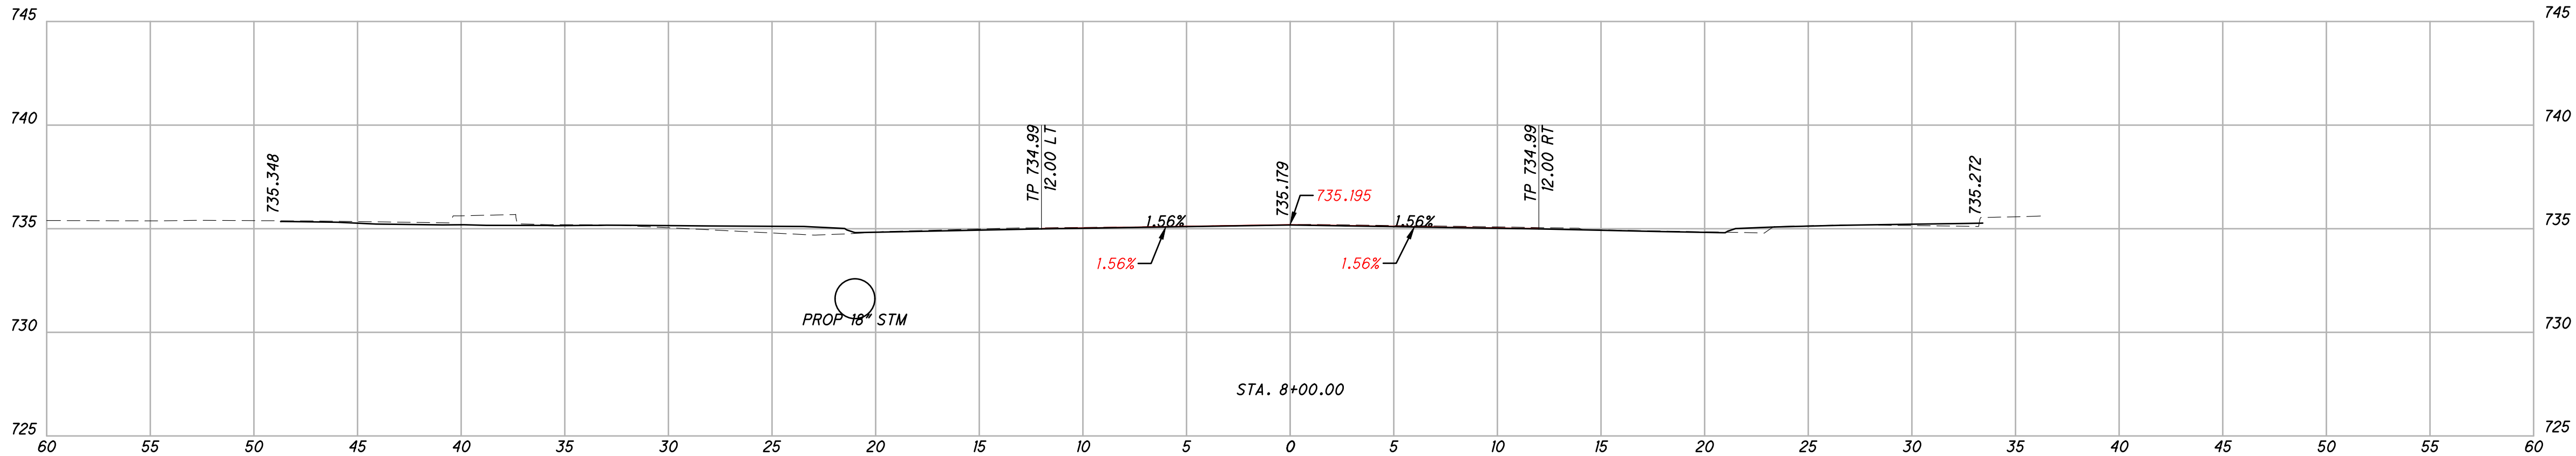

APPROVAL PENDING  
NOT FOR CONSTRUCTION  
IN SUBMITTING BIDS IN RELIANCE ON  
THESE PLANS, THE USER ASSUMES ALL  
COSTS OF REVISIONS DUE TO  
REVISIONS OF ANY KIND, INCLUDING  
GOVERNMENTAL AUTHORITIES AND  
MATERIAL REVISIONS IN THE COURSE OF  
COMPLETING THE FINAL DESIGN.

DESIGN AGENCY

AMERICAN  
STRUCTUREPOINT  
INC.

DESIGNER

PAT

REVIEWER

JRP 8/15/25



PROJECT ID

SUBSET TOTAL

SHEET TOTAL

P.21 70

CROSS SECTIONS - MAIN STREET  
STA. 8+00.00 TO STA. 8+23.80

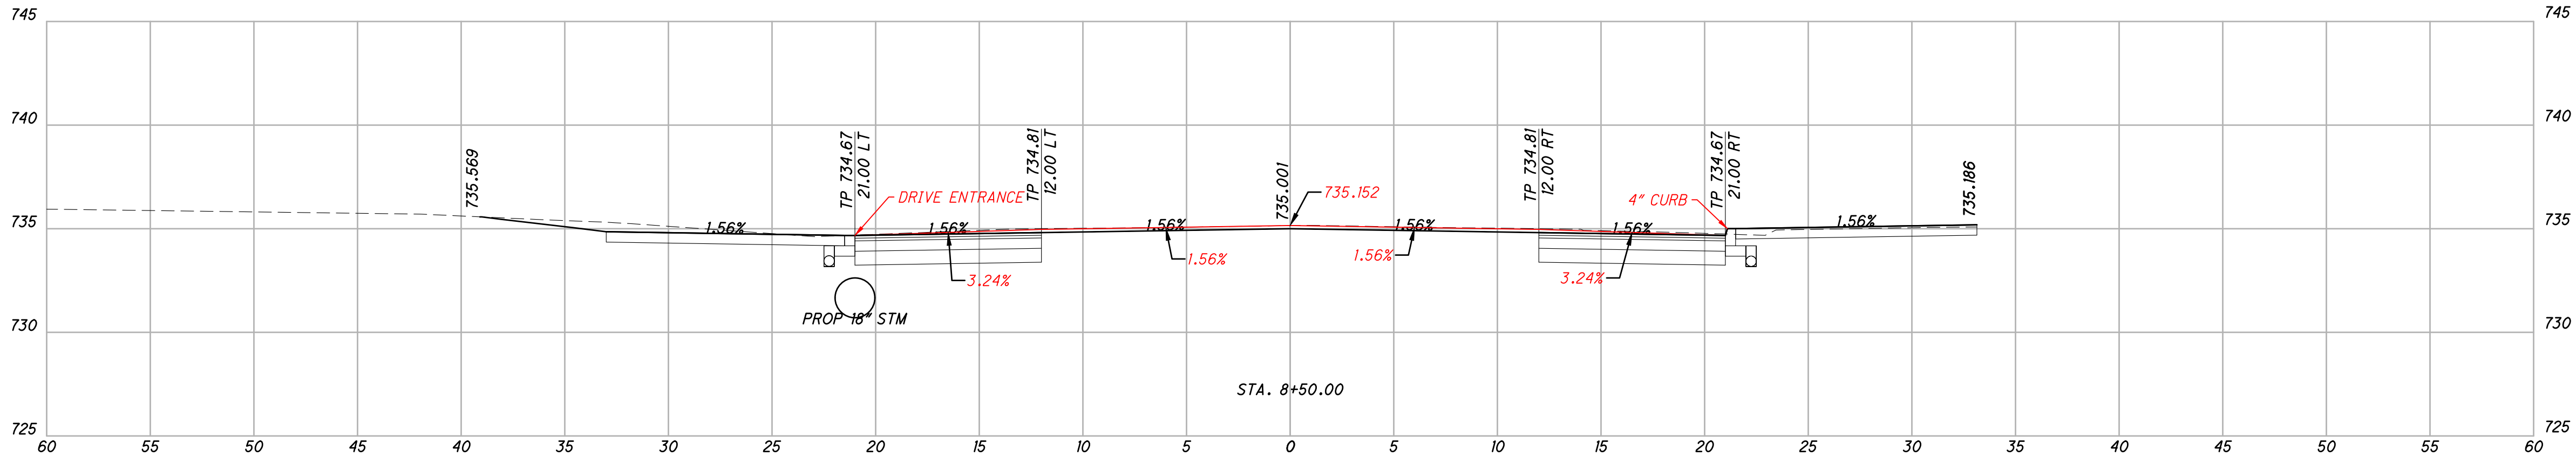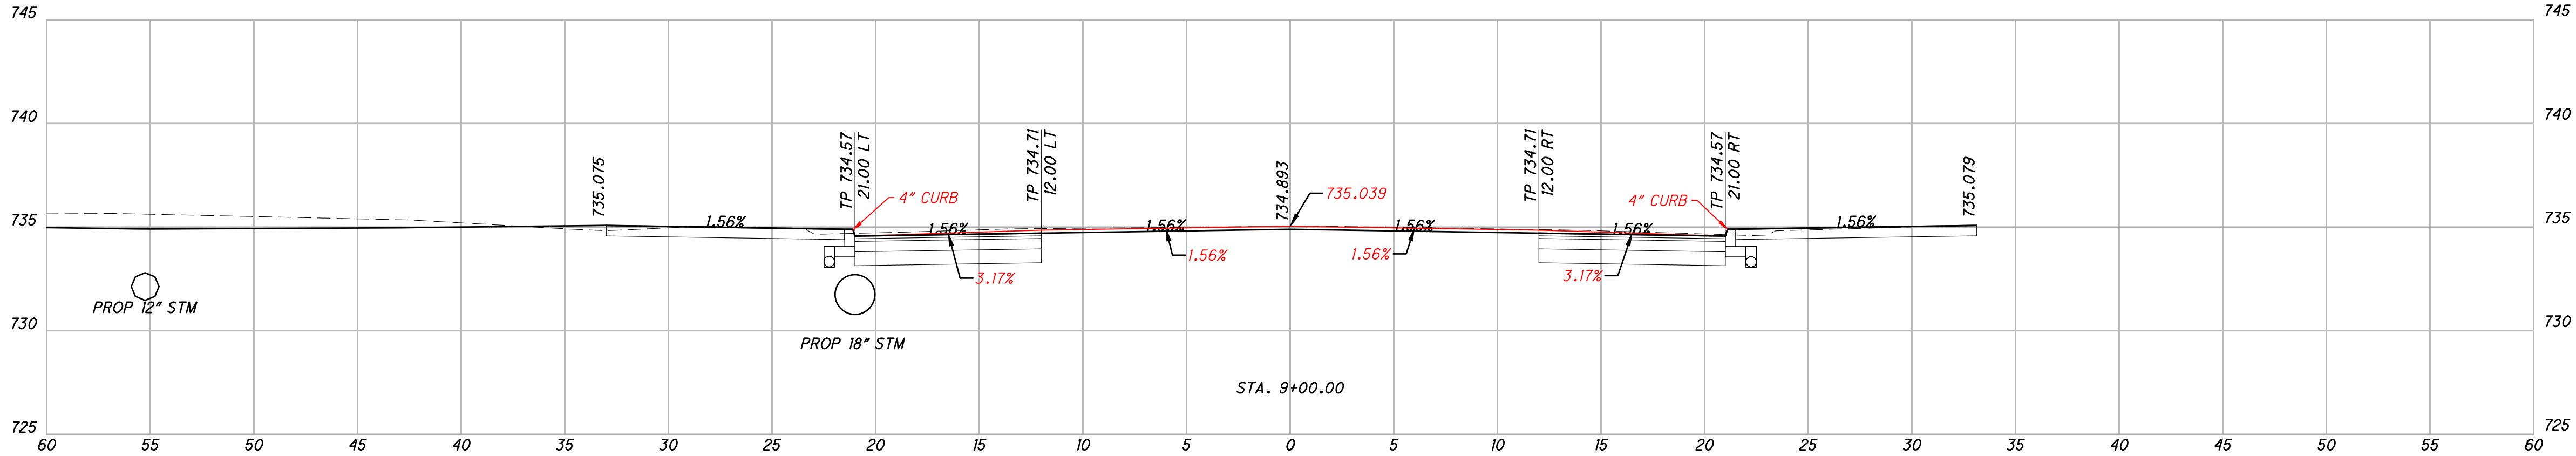

APPROVAL PENDING  
NOT FOR CONSTRUCTION  
IN SUBMITTING BIDS IN RELIANCE ON  
THESE PLANS, THE USER ASSUMES ALL  
RISKS OF OMISSIONS, ERRORS, AND  
COSTS OF REVISIONS DUE TO  
REVISIONS OF ANY KIND, INCLUDING  
GOVERNMENTAL AUTHORITIES AND  
MATERIAL REVISIONS IN THE COURSE OF  
COMPLETING THE FINAL DESIGN.

DESIGN AGENCY

AMERICAN  
STRUCTUREPOINT  
INC.

DESIGNER

PAT

REVIEWER

JRP 8/15/25



PROJECT ID

SUBSET TOTAL

SHEET TOTAL

P.22 70

CROSS SECTIONS - MAIN STREET  
STA. 8+50.00 TO STA. 9+00.00

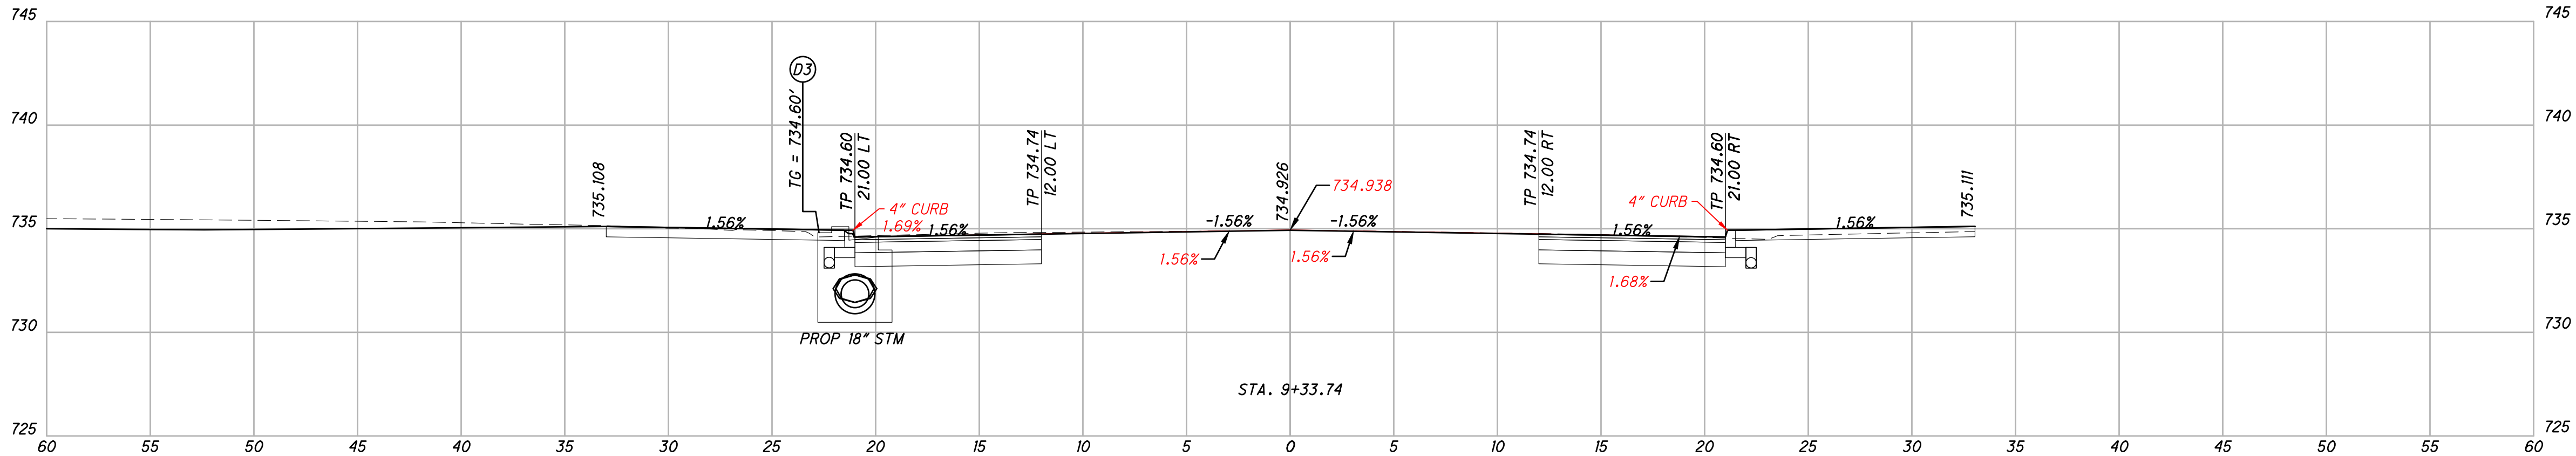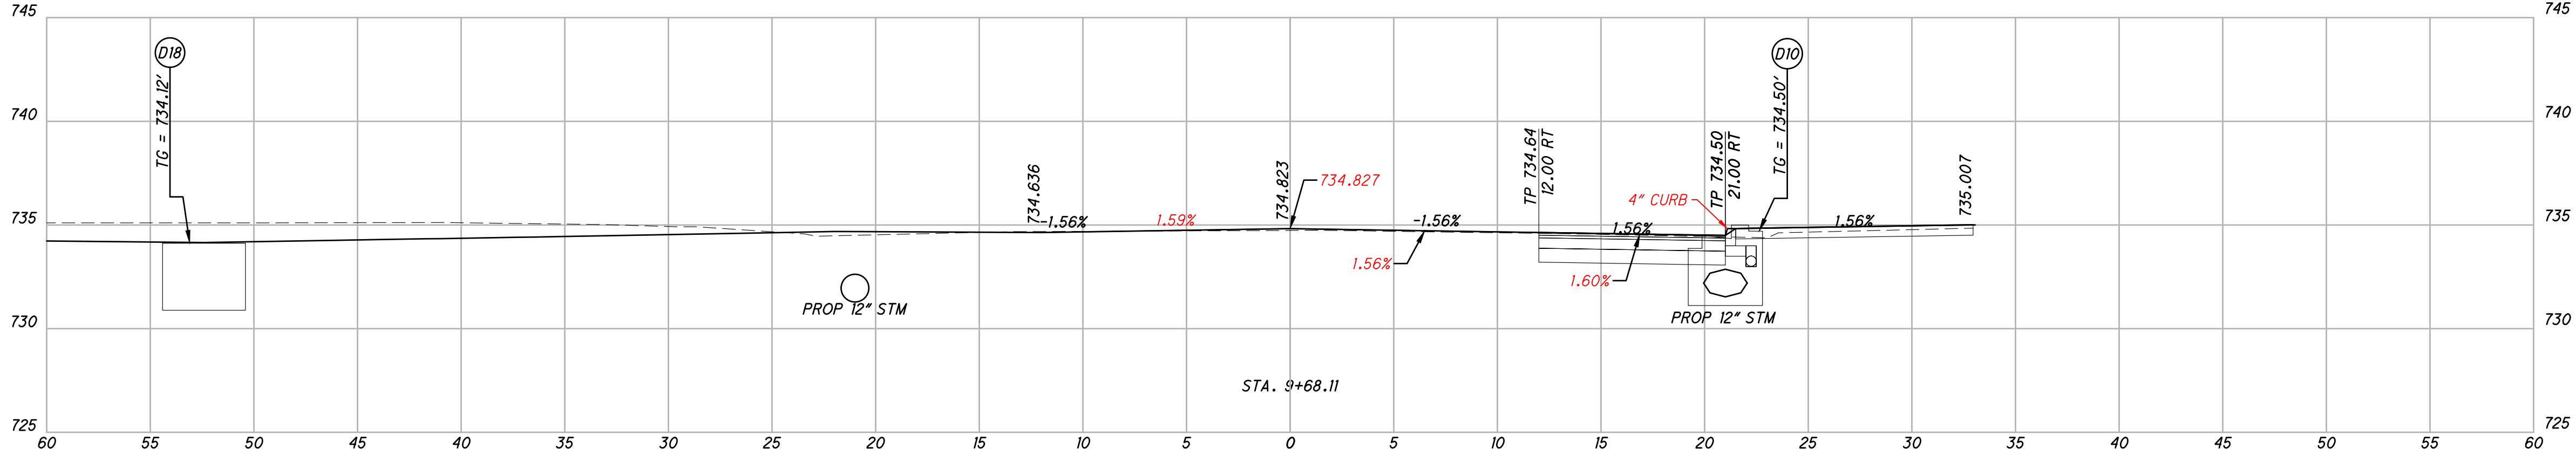

APPROVAL PENDING  
NOT FOR CONSTRUCTION  
IN SUBMITTING BIDS IN RELIANCE ON  
THESE PLANS, THE USER ASSUMES ALL  
COSTS OF REVISIONS DUE TO  
REVISIONS OF ANY KIND, INCLUDING  
GOVERNMENTAL AUTHORITIES AND  
MATERIAL REVISIONS IN THE COURSE OF  
COMPLETING THE FINAL DESIGN.

DESIGN AGENCY

AMERICAN  
STRUCTUREPOINT  
INC.

DESIGNER

PAT

REVIEWER

JRP 8/15/25


PROJECT ID

SUBSET TOTAL

SHEET TOTAL

P.23 70

CROSS SECTIONS - MAIN STREET  
STA. 9+33.74 TO STA. 9+68.11

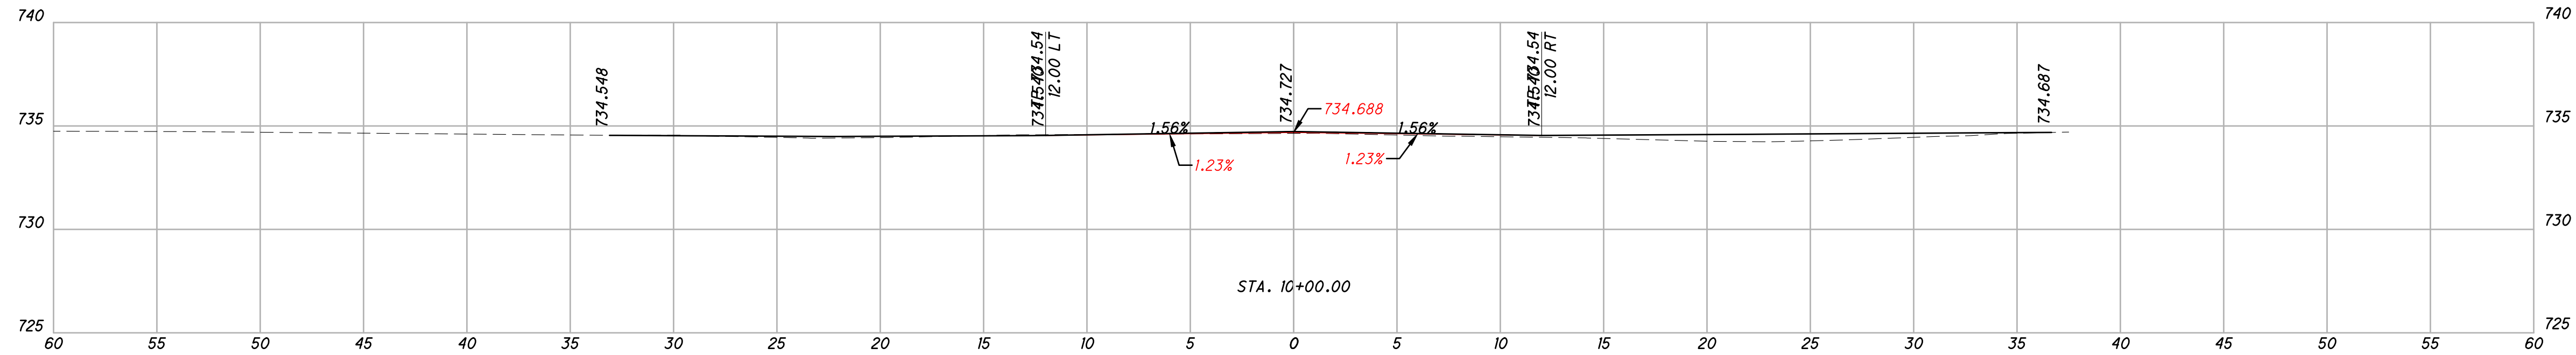

## DESIGN AGENCY



DESIGNER

PAT

REVIEWER  
JRP 8/15/25

PROJECT ID:

|        |       |
|--------|-------|
| SUBSET | TOTAL |
| SHEET  | TOTAL |
| P.24   | 70    |

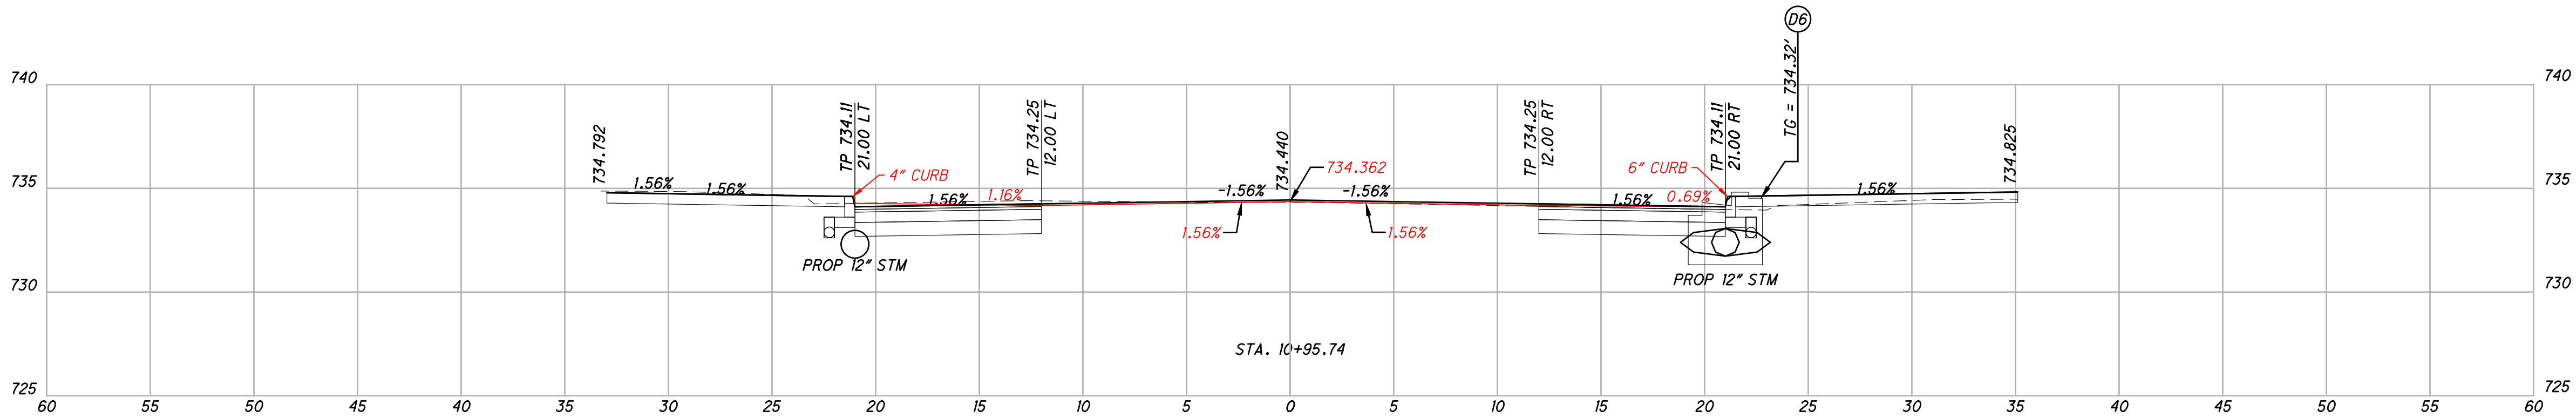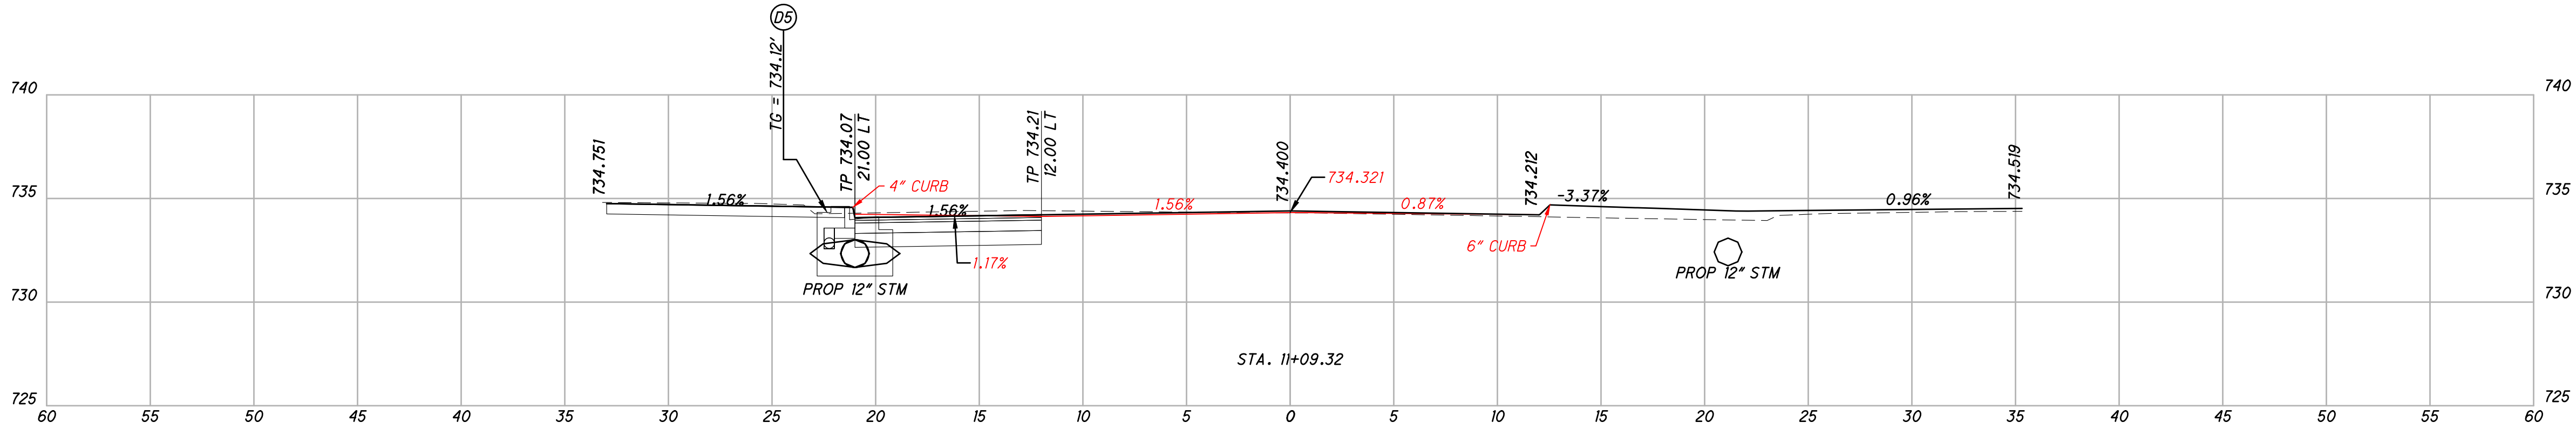

APPROVAL PENDING  
NOT FOR CONSTRUCTION  
IN SUBMITTING BIDS IN RELIANCE ON  
THIS DRAWING. THE USER ASSUMES ALL  
COSTS OF REVISIONS DUE TO  
REVISIONS. ALL BIDS OF ADDITIONAL  
REVISIONS SHALL BE FOR THE USER'S  
GOVERNMENTAL AUTHORITIES AND  
MATERIAL REVISIONS IN THE COURSE OF  
COMPLETING THE FINAL DESIGN.

DESIGN AGENCY

AMERICAN  
STRUCTUREPOINT  
INC.

DESIGNER

PAT

REVIEWER

JRP 8/15/25


PROJECT ID

SUBSET TOTAL

SHEET TOTAL

P.25 70

CROSS SECTIONS - MAIN STREET  
STA. 10+95.74 TO STA. 11+09.32

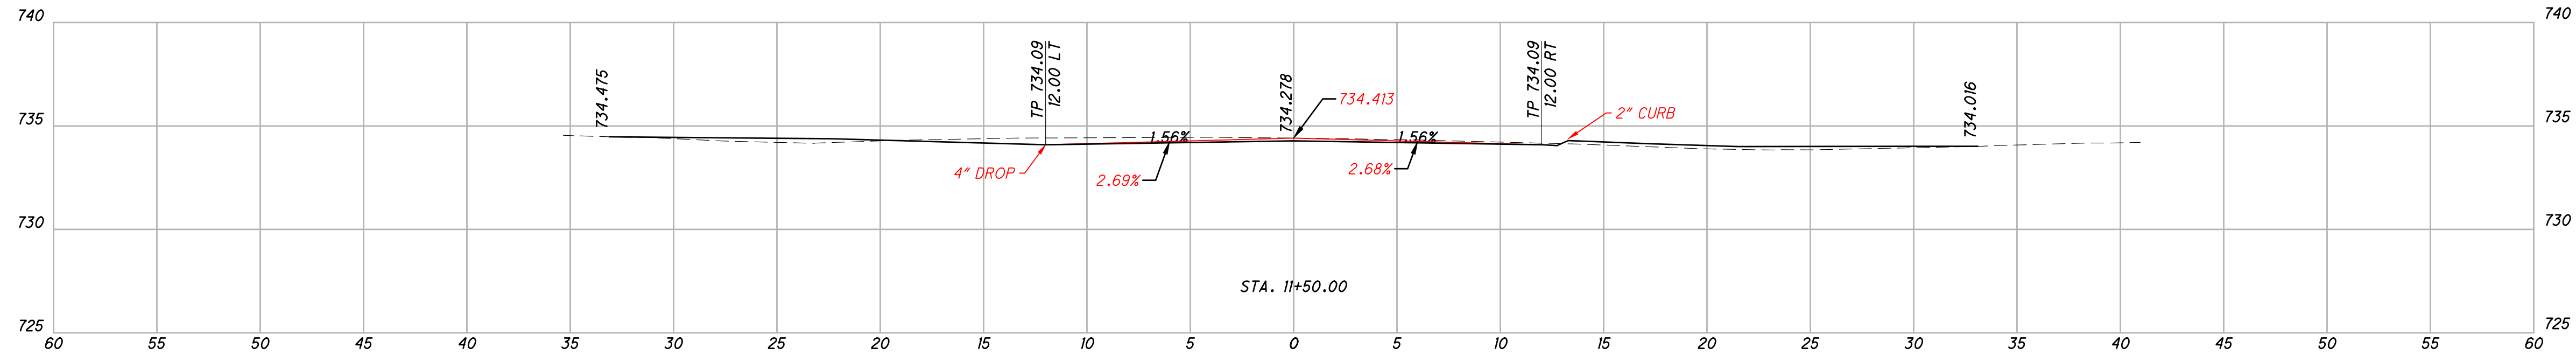

DESIGN AGENCY

DESIGNER

PAT

REVIEWER  
JRP 8/15/25

PROJECT ID:

|        |       |
|--------|-------|
| SUBSET | TOTAL |
| SHEET  | TOTAL |
| P.26   | 70    |